


**LEGEND**

- REDESIGN
- PRESERVE EXISTING FINISHES
- DESIGN INFLUENCED BY HIST. FURN.

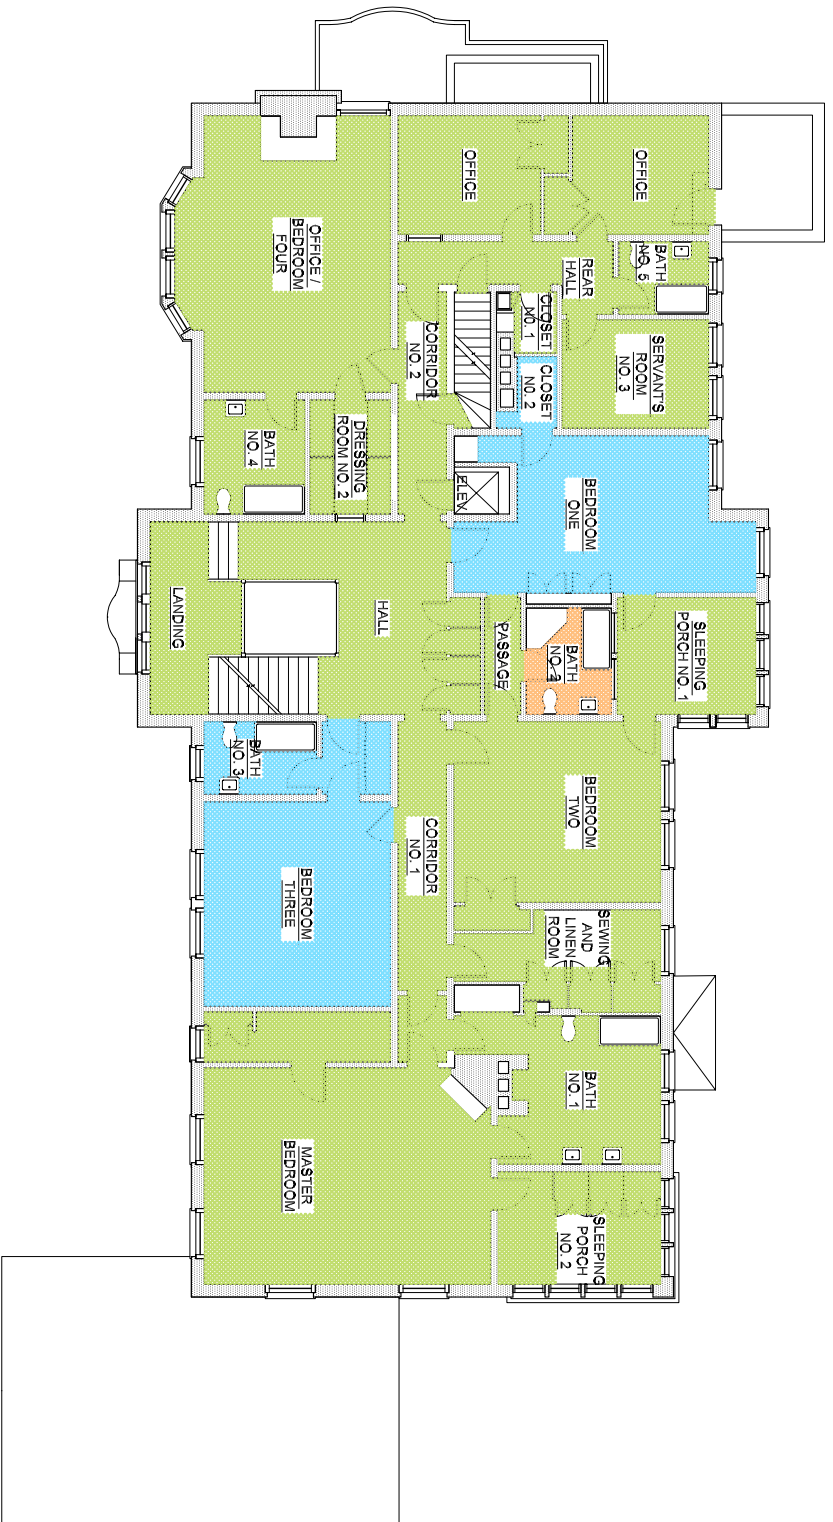


1

# Second Floor Plan

1/16" = 1'-0"

Park District of Oak Park  
 Cheney Mansion  
 Oak Park, Illinois

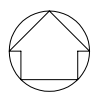

Gilmore Franzen Architects, Inc.  
 409 North Ridgeland Avenue  
 Oak Park, Illinois 60302  
 February 8, 2006  
 SK-2R